




9:00am Shadow Diagrams
1:100

REVISION NO. / DATE / BY 1 / 20/04/12 / RSM	CHECKED DATE RSM / 20/04/12	DRAWING LEGEND WT - WORKING DRAWINGS TP - TOWN PLANNING SK - SCHEMATIC DESIGN DD - DESIGN DEVELOPMENT	PROJECT NO. 11-0022	CLIENT Domain Hill Pty, Ltd	SCALE 1:1100	SHEET TP06	CATEGORY VCAT
THE DRAWING IS THE PROPERTY OF KAVELLARIS URBAN DESIGN AND IS TO BE USED ONLY FOR THE PROJECT AND SITE SPECIFICALLY IDENTIFIED IN THE DRAWING. IT IS NOT TO BE REPRODUCED, COPIED, OR TRANSMITTED IN ANY FORM OR BY ANY MEANS, WITHOUT THE WRITTEN PERMISSION OF KAVELLARIS URBAN DESIGN. ANY UNAUTHORIZED USE OF THIS DRAWING IS STRICTLY PROHIBITED. THE CLIENT ACCEPTS FULL RESPONSIBILITY FOR THE ACCURACY OF THE INFORMATION PROVIDED TO KAVELLARIS URBAN DESIGN AND FOR THE CONSEQUENCES OF ANY UNAUTHORIZED USE OF THIS DRAWING.							

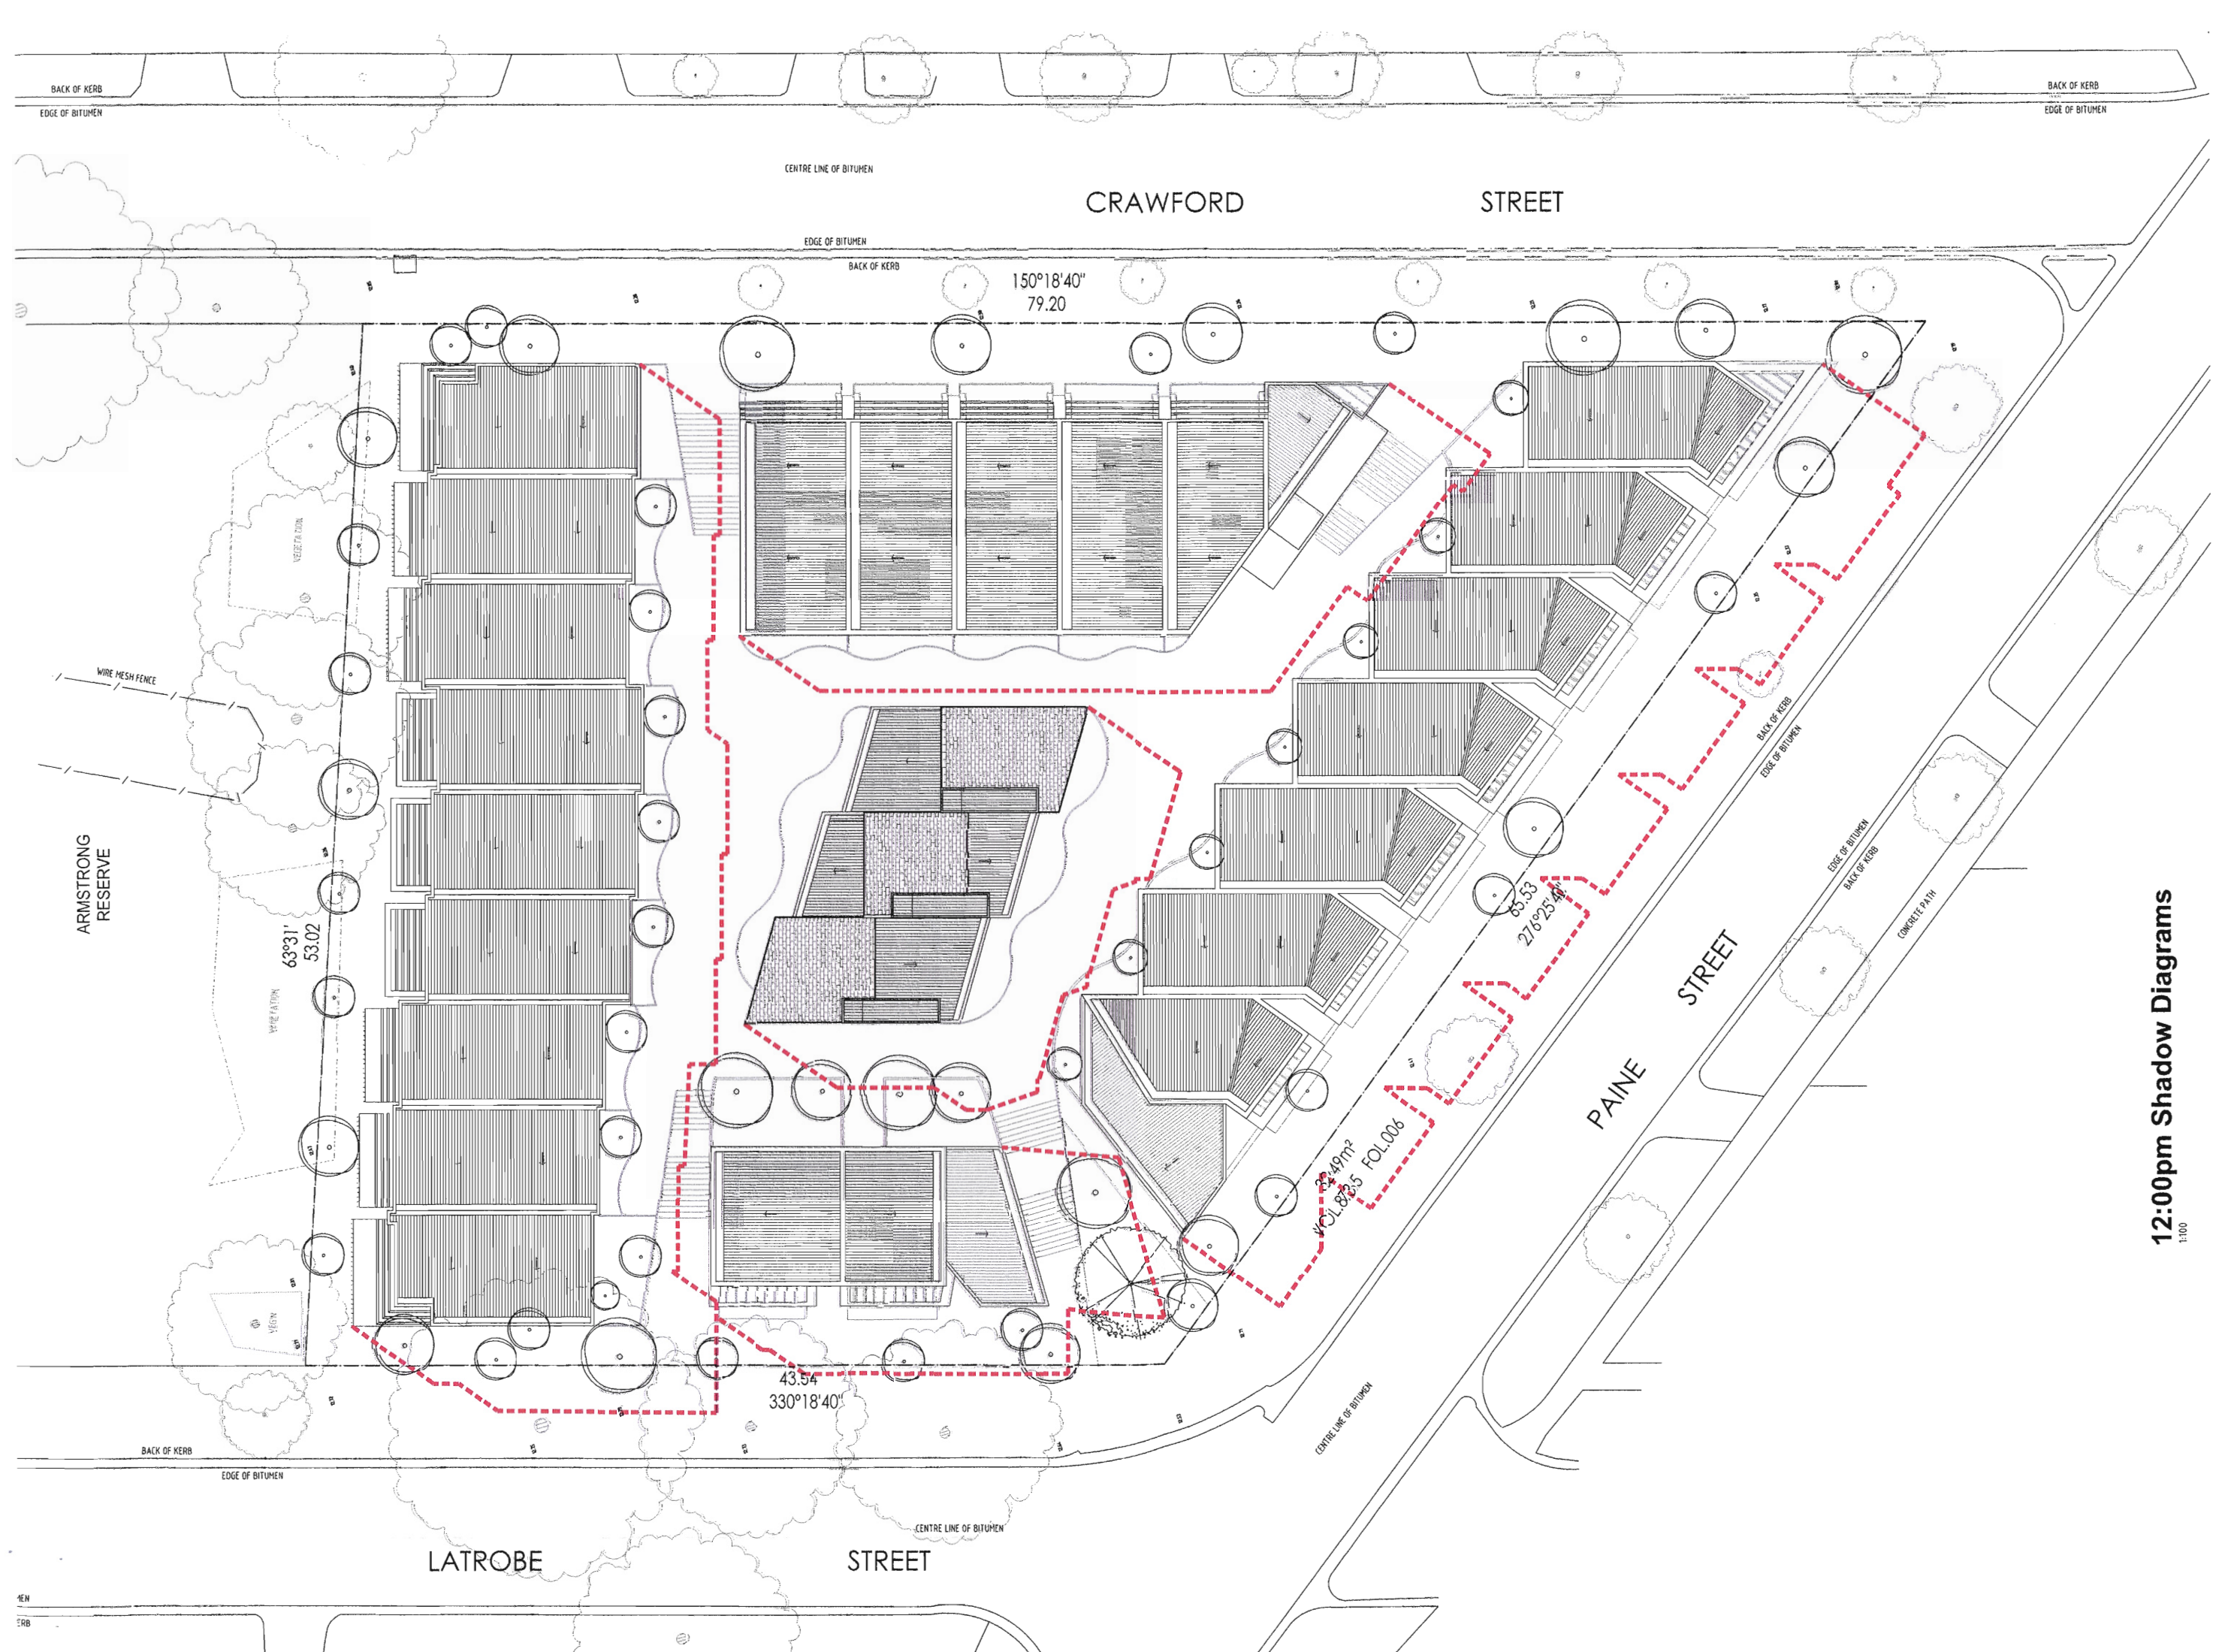


12:00pm Shadow Diagrams
1:100

VCAT Issue <small>VCAT Issue</small>	<small>DATE</small> RSM 20/04/12	<small>DATE</small> 20/04/12	<small>SCALE</small> 1:100
	<small>PROJECT NO.</small> 11-0022	<small>PROJECT NAME</small> Proposed Roof Plan & Shadow Diagram	<small>CLIENT</small> 6 Paine Street, Newport
<small>DESIGNER</small> KA VELLARIS	<small>PROJECT NO.</small> 11-0022	<small>PROJECT NAME</small> Proposed Roof Plan & Shadow Diagram	<small>CLIENT</small> 6 Paine Street, Newport
<small>DATE</small> 20/04/2012	<small>SCALE</small> 1:100	<small>DATE</small> 20/04/2012	<small>SCALE</small> 1:100

VCAT Issue
DATE 20/04/12
PROJECT NO. 11-0022
PROJECT NAME Proposed Roof Plan & Shadow Diagram
CLIENT 6 Paine Street, Newport
DATE 20/04/2012
SCALE 1:100

DESIGNER KA VELLARIS
PROJECT NO. 11-0022
PROJECT NAME Proposed Roof Plan & Shadow Diagram
CLIENT 6 Paine Street, Newport
DATE 20/04/2012
SCALE 1:100

VCAT Issue
DATE 20/04/12
PROJECT NO. 11-0022
PROJECT NAME Proposed Roof Plan & Shadow Diagram
CLIENT 6 Paine Street, Newport
DATE 20/04/2012
SCALE 1:100

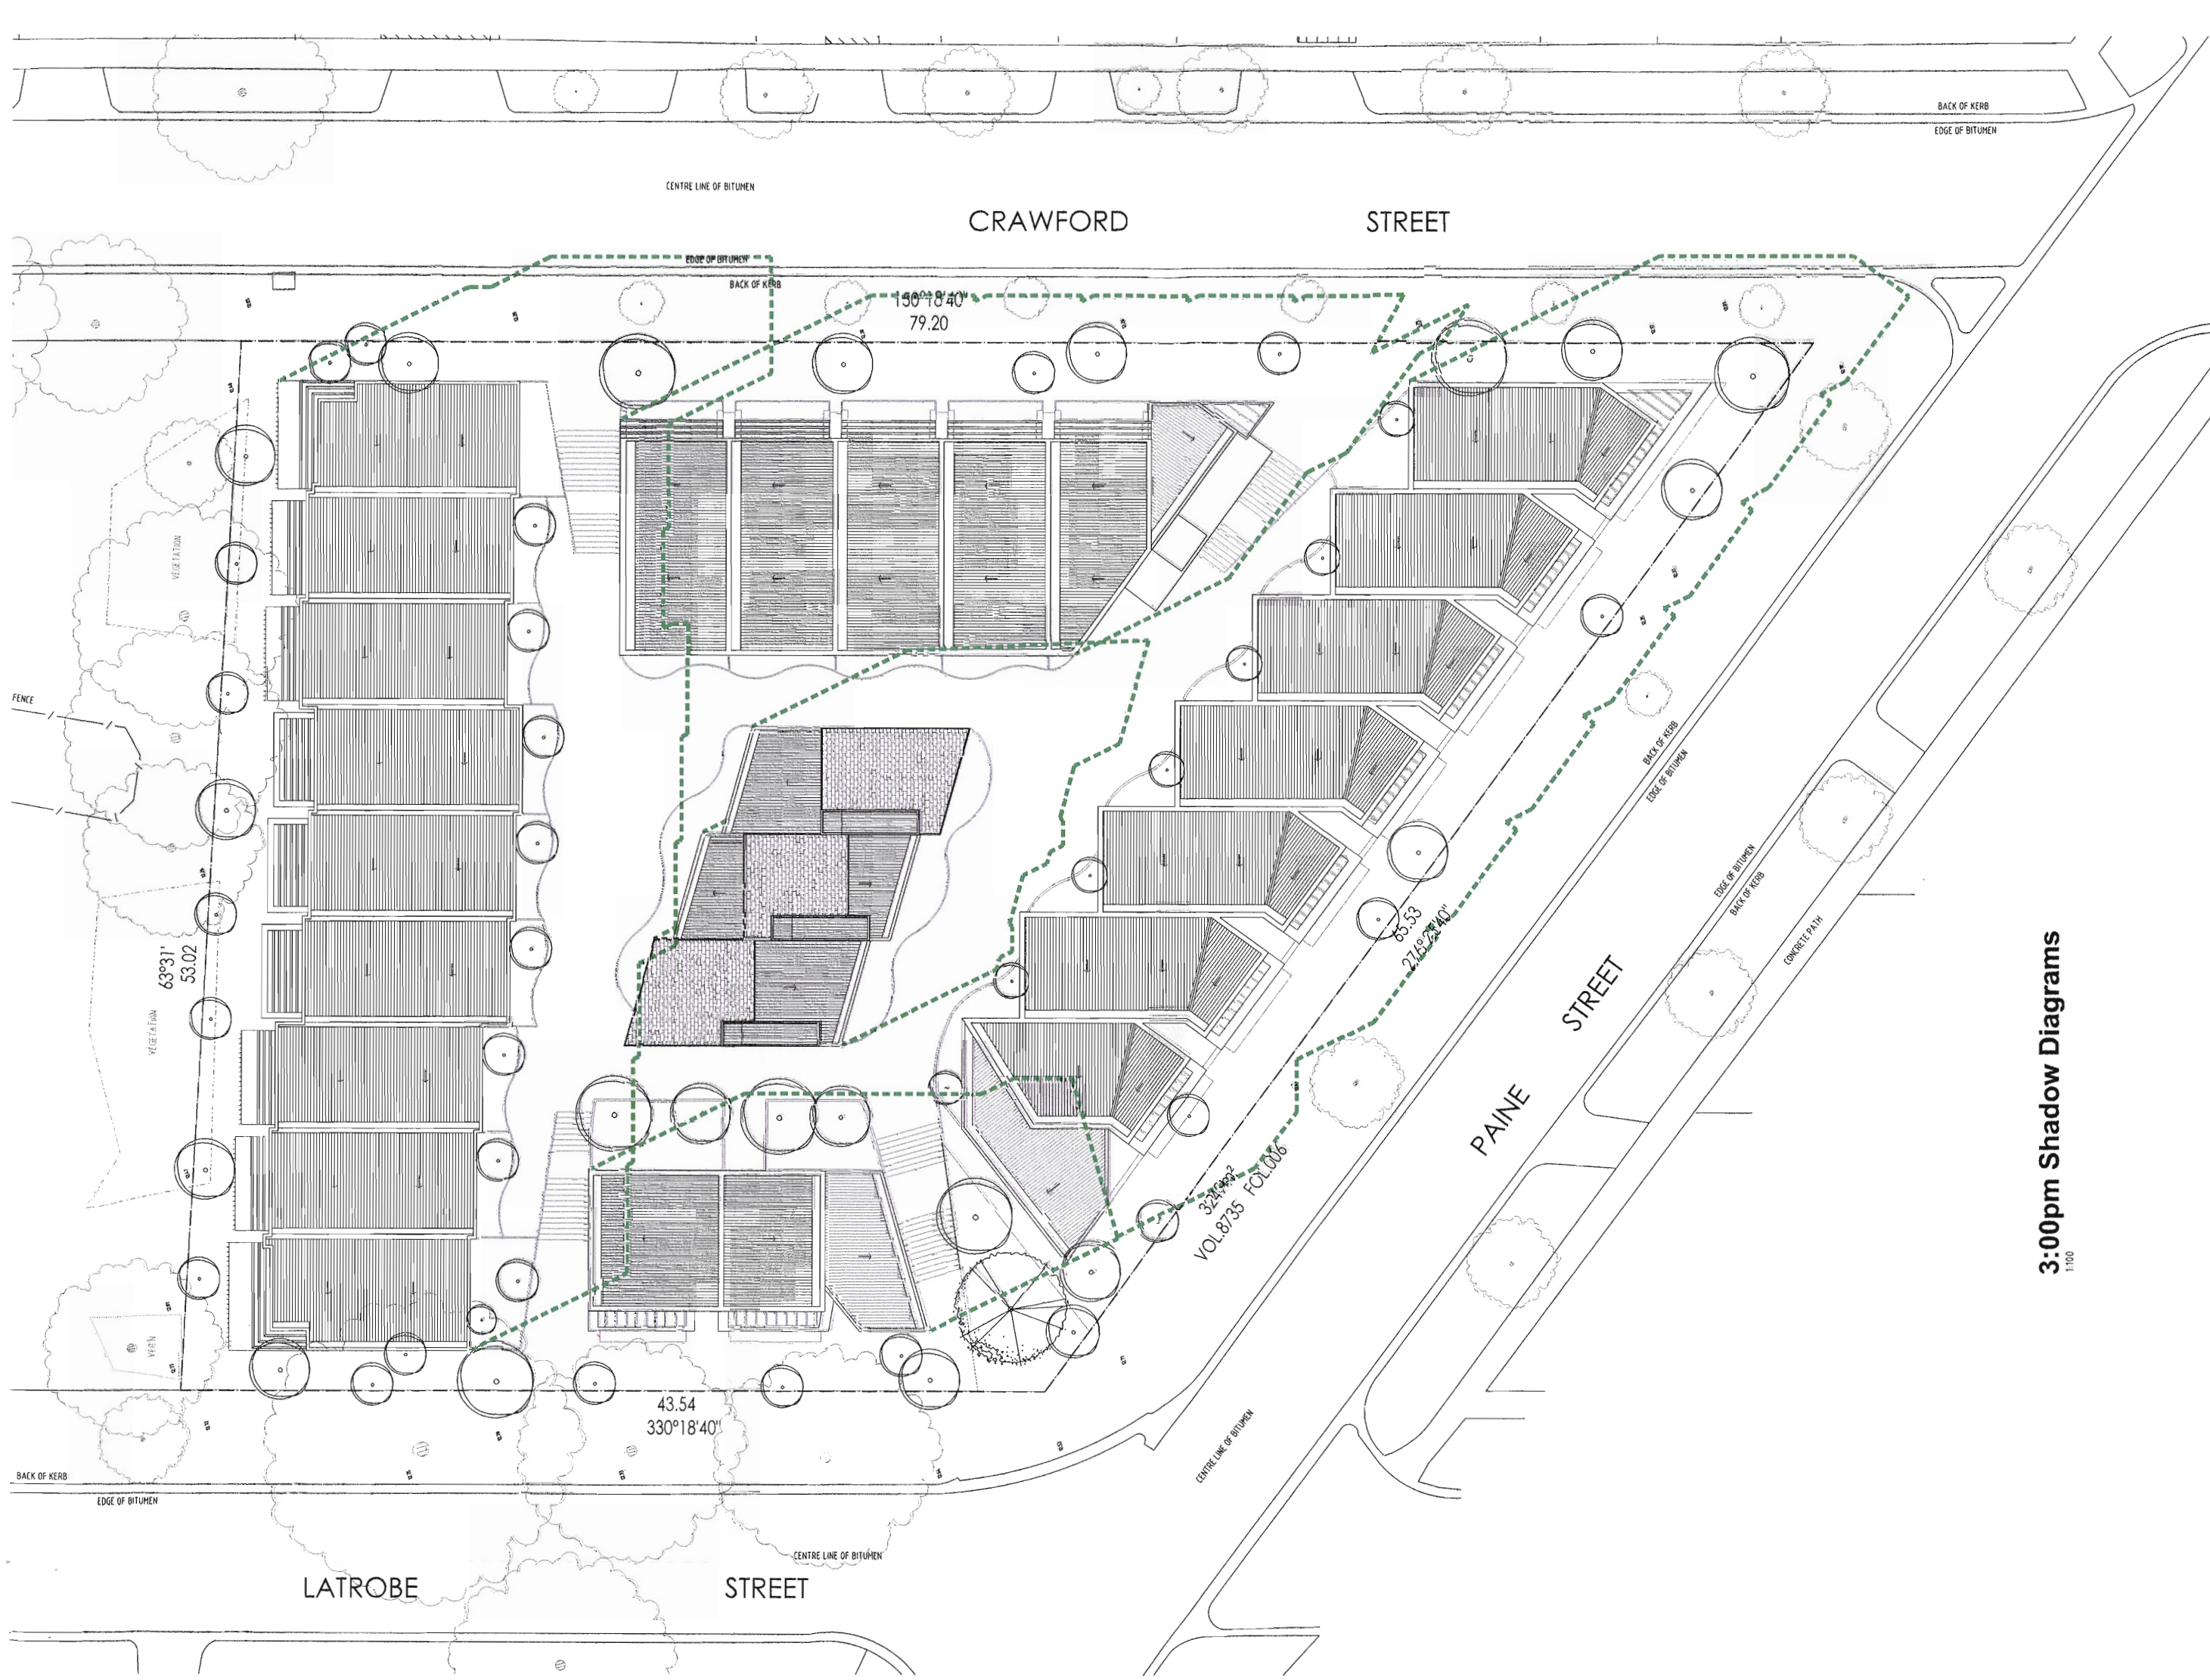

3:00pm Shadow Diagrams
1:100

<p> AVELLARIS URBAN DESIGN Proposed Roof Plan & Shadow Diagram 6 Paine Street, Newport Domain Hill Pty.Ltd DATE: 20/04/2012 DRAWN: FF CHECKED: TP08 SCALE: 1:100 PROJECT: VCAT </p>	<p> DRAWING LEGEND: WD - WORKING DRAWINGS TT - TENDER ISSUE - NOT FOR CONSTRUCTION SK - SCHEMATIC DESIGN DD - DESIGN DEVELOPMENT </p>
<p> CHECKED BY: [] DATE: 20/04/12 DRAWN BY: RSM </p>	<p> PROJECT NO: 11-0022 </p>